


Capel St Mary Allotments Association - Site Plan 2020

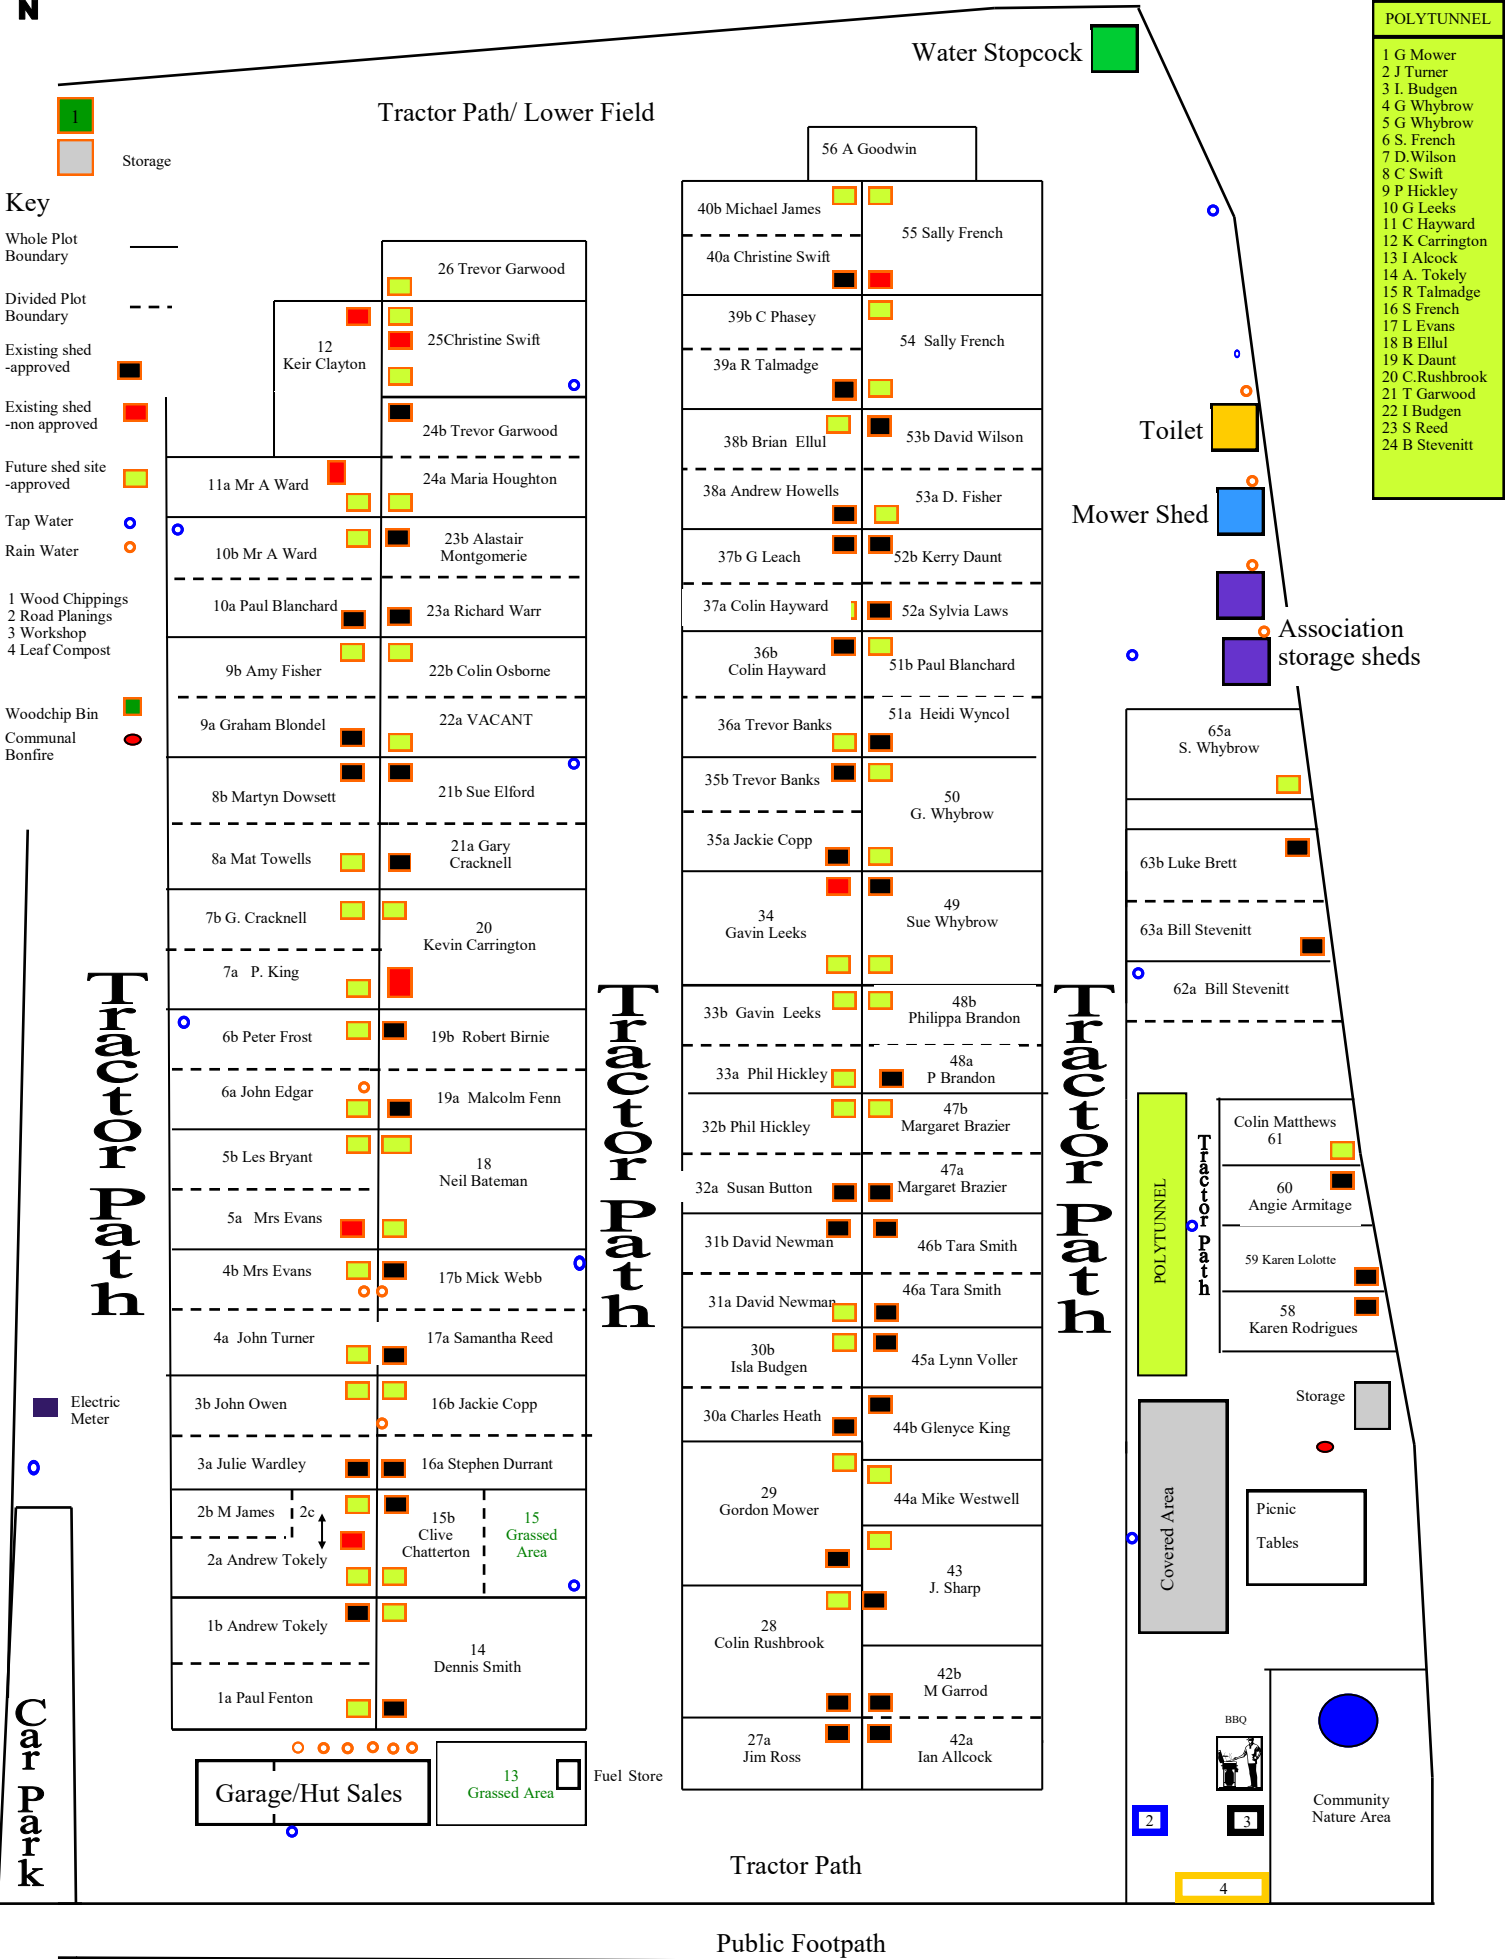

- POLYTUNNEL**
- 1 G Mower
 - 2 J Turner
 - 3 I. Budgen
 - 4 G Whybrow
 - 5 G Whybrow
 - 6 S. French
 - 7 D. Wilson
 - 8 C Swift
 - 9 P Hickley
 - 10 G Leeks
 - 11 C Hayward
 - 12 K Carrington
 - 13 I Alcock
 - 14 A. Tokely
 - 15 R Talmadge
 - 16 S French
 - 17 L Evans
 - 18 B Ellul
 - 19 K Daunt
 - 20 C. Rushbrook
 - 21 T Garwood
 - 22 I Budgen
 - 23 S Reed
 - 24 B Stevenitt

- Key**
- Whole Plot Boundary
 - Divided Plot Boundary
 - Existing shed - approved
 - Existing shed - non approved
 - Future shed site - approved
 - Tap Water
 - Rain Water
 - 1 Wood Chippings
 - 2 Road Plannings
 - 3 Workshop
 - 4 Leaf Compost
 - Woodchip Bin
 - Communal Bonfire

- Electric Meter
- Garage/Hut Sales
- 13 Grassed Area
- Fuel Store

Tractor Path

Tractor Path

Tractor Path

Tractor Path

Public Footpath