


Capel St Mary Allotments Association - Site Plan 2021




- POLYTUNNEL**
- 1 G Mower
 - 2 J Ross
 - 3 I. Budgen
 - 4 G Whybrow
 - 5 S French
 - 6 S. French
 - 7 D. Wilson
 - 8 C Swift
 - 9 P Hickley
 - 10 G Leeks
 - 11 C Hayward
 - 12 K Carrington
 - 13 G Lockwood
 - 14 D Barnes
 - 15 R Warr
 - 16 A Tokely
 - 17 R Talmadge
 - 18 J Turner
 - 19 L Evans
 - 20 B Ellul
 - 21 K Daunt
 - 22 C Rushbrook
 - 23 T Garwood
 - 24 I Budgen
 - 25 S Reed
 - 26 I Alcock

- Key**
- Whole Plot Boundary
 - Divided Plot Boundary
 - Existing shed
 - Existing shed -non approved
 - Future shed site -approved
 - Tap Water
 - Rain Water
 - 1 Wood Chippings
 - 2 Road Planings
 - 3 Workshop
 - 4 Fire Ash
 - Woodchip Bin
 - Communal Bonfire
 - Electric Meter


Car Park

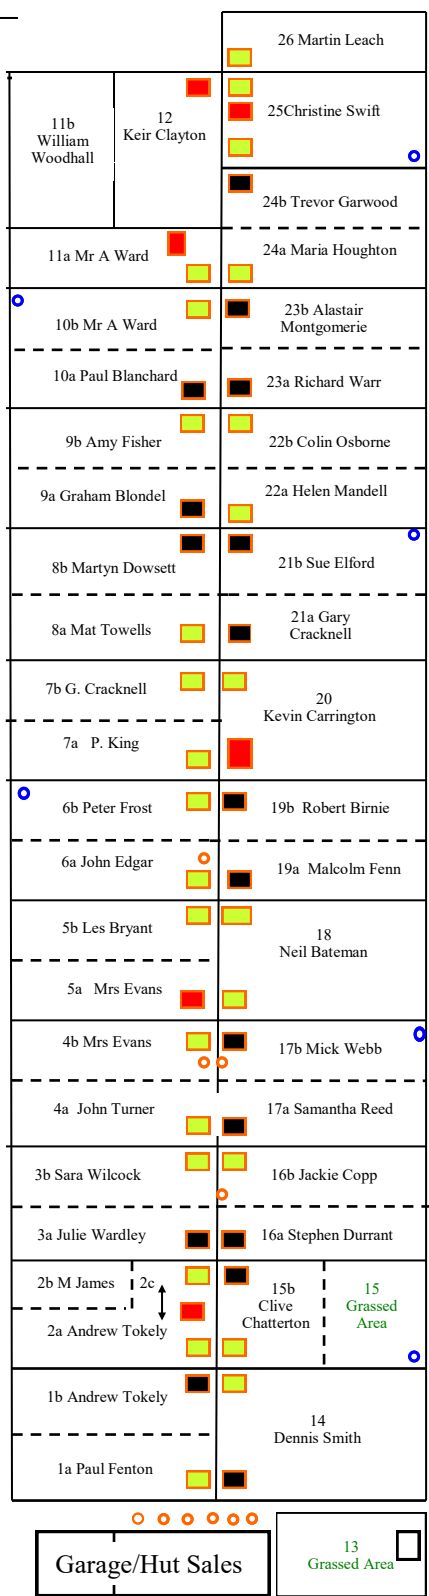

Tractor Path

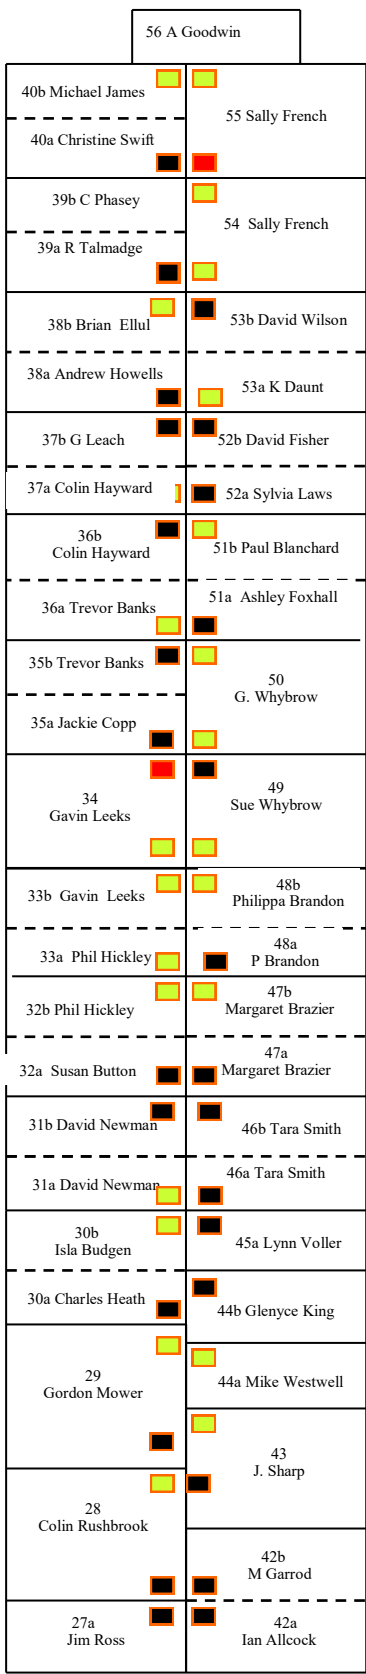

Tractor Path

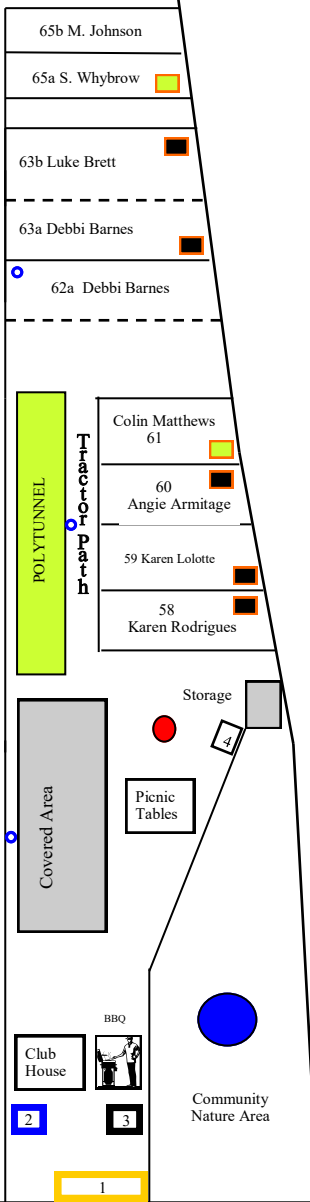

Tractor Path

Public Footpath