




# Capel St Mary Allotments Association - Site Plan 2022

- POLYTUNNEL**
- 1 G Mower
  - 2 J Ross
  - 3 I. Budgen
  - 4 A Pittock
  - 5 S French
  - 6 S. French
  - 7 D. Wilson
  - 8 C Swift
  - 9 P Hickley
  - 10 G Leeks
  - 11 C Hayward
  - 12 K Carrington
  - 13 G Lockwood
  - 14 D Barnes
  - 15 R Warr
  - 16 A Tokely
  - 17 S Wilcock
  - 18 J Turner
  - 19 L Evans
  - 20 B Ellul
  - 21 K Daunt
  - 22 C Rushbrook
  - 23 B Skindle
  - 24 I Budgen
  - 25 W Woodhall
  - 26 I Alcock
  - 27 M Johnson
  - 28 R Birnie
  - 29 M Leech
  - 30 M Dowsett
  - 31 G Whybrow
  - 32 H Mandell
  - 33 C Chatterton
  - 34 A Howells


## Key

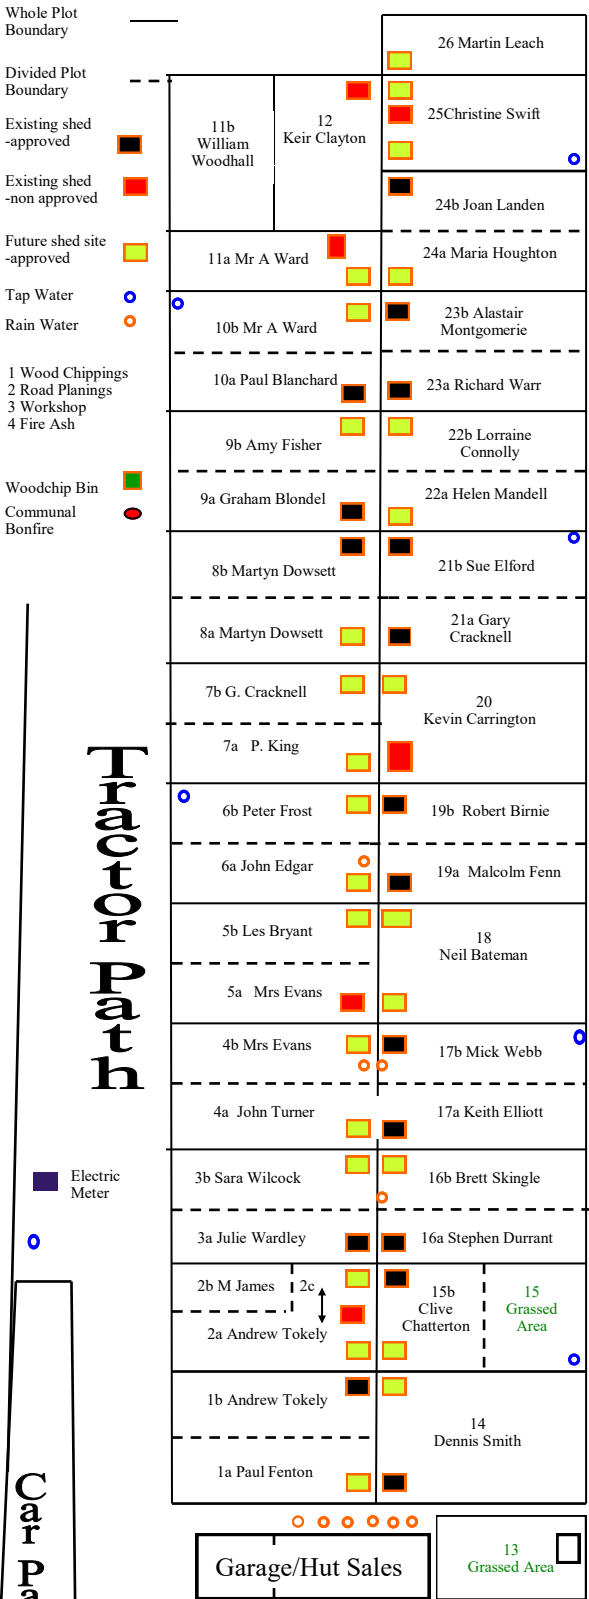

Tractor Path/ Lower Field

Water Stopcock



56 A Goodwin

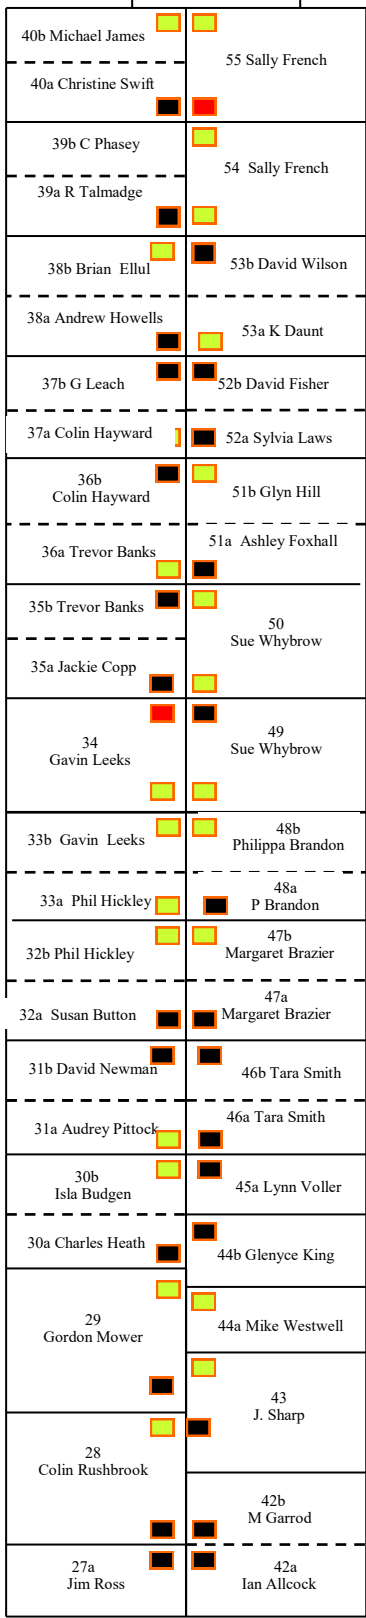

Toilet

Mower Shed

Association storage sheds

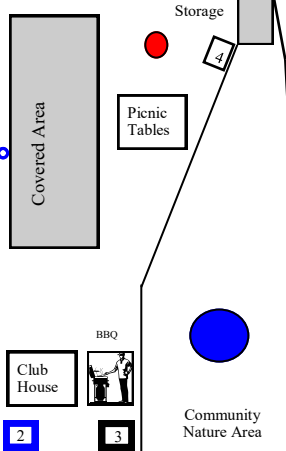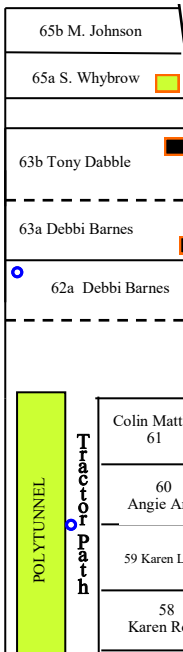

Tractor Path

Tractor Path

Tractor Path

Car Park

Tractor Path

Public Footpath