




Capel St Mary Allotments Association - Site Plan 2023

- POLYTUNNEL**
- 1 G Mower
 - 2 J Ross
 - 3 I. Budgen
 - 4 A Pittock
 - 5 S French
 - 6 S. French
 - 7 D. Wilson
 - 8 C Swift
 - 9 P Hickley
 - 10 G Leeks
 - 11 C Hayward
 - 12 K Carrington
 - 13 G Lockwood
 - 14 D Barnes
 - 15 R Warr
 - 16 A Tokely
 - 17 S Wilcock
 - 18 J Turner
 - 19 L Evans
 - 20 B Ellul
 - 21 K Daunt
 - 22 C Rushbrook
 - 23 B Skindle
 - 24 I Budgen
 - 25 W Woodhall
 - 26 I Alcock
 - 27 M Johnson
 - 28 R Birnie
 - 29 M Leech
 - 30 M Dowsett
 - 31 S Whybrow
 - 32 H Mandell
 - 33 C Chatterton
 - 34 A Howells


Key

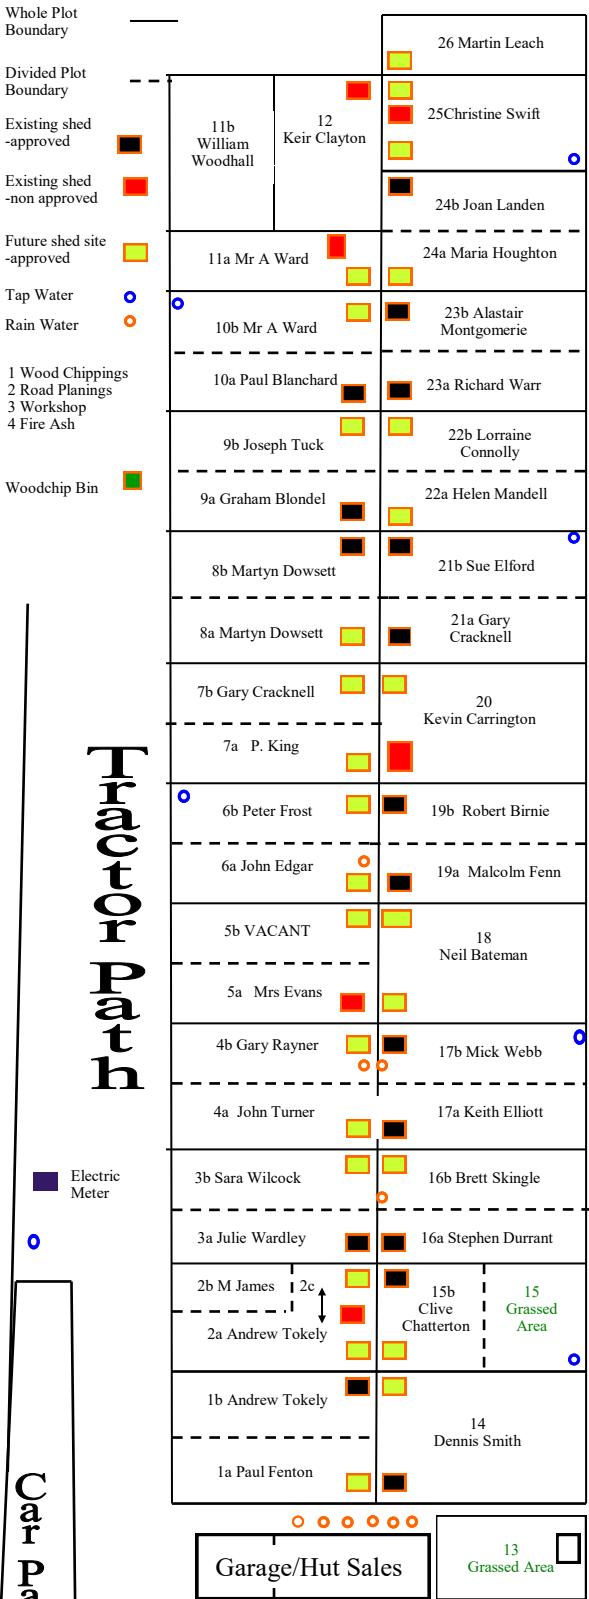

Tractor Path

Tractor Path

Tractor Path

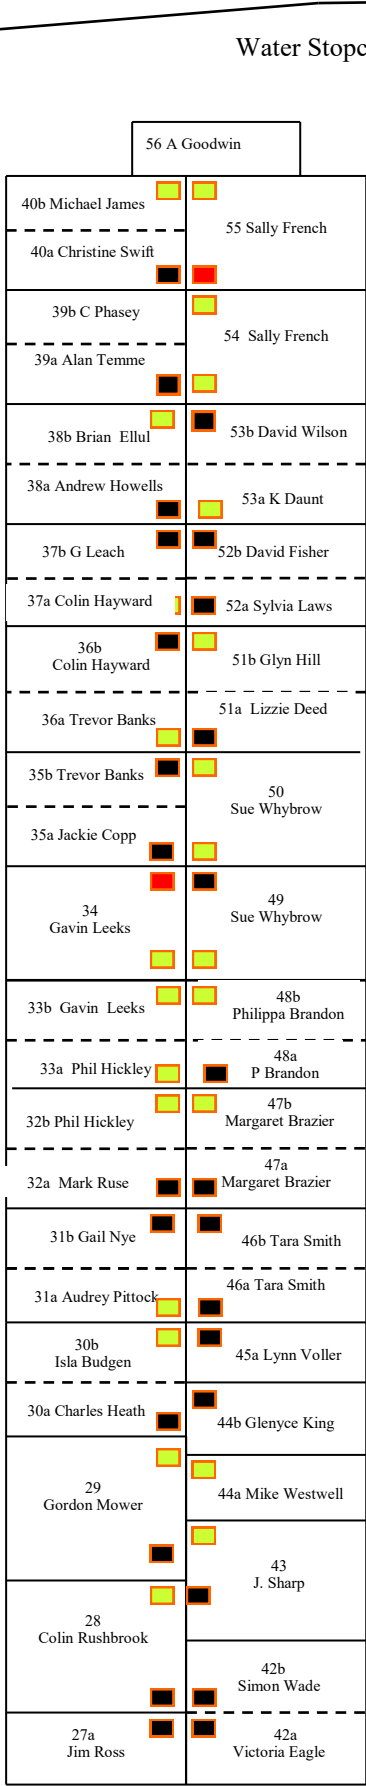


Water Stopcock

Toilet

Mower Shed

Association storage sheds

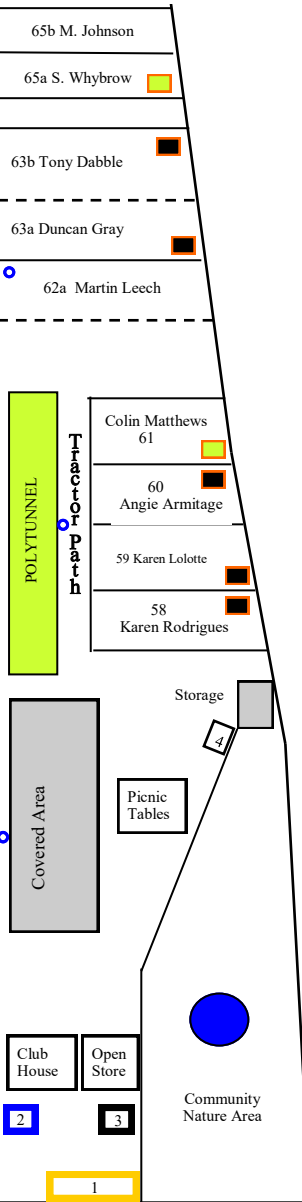

Tractor Path

Public Footpath